
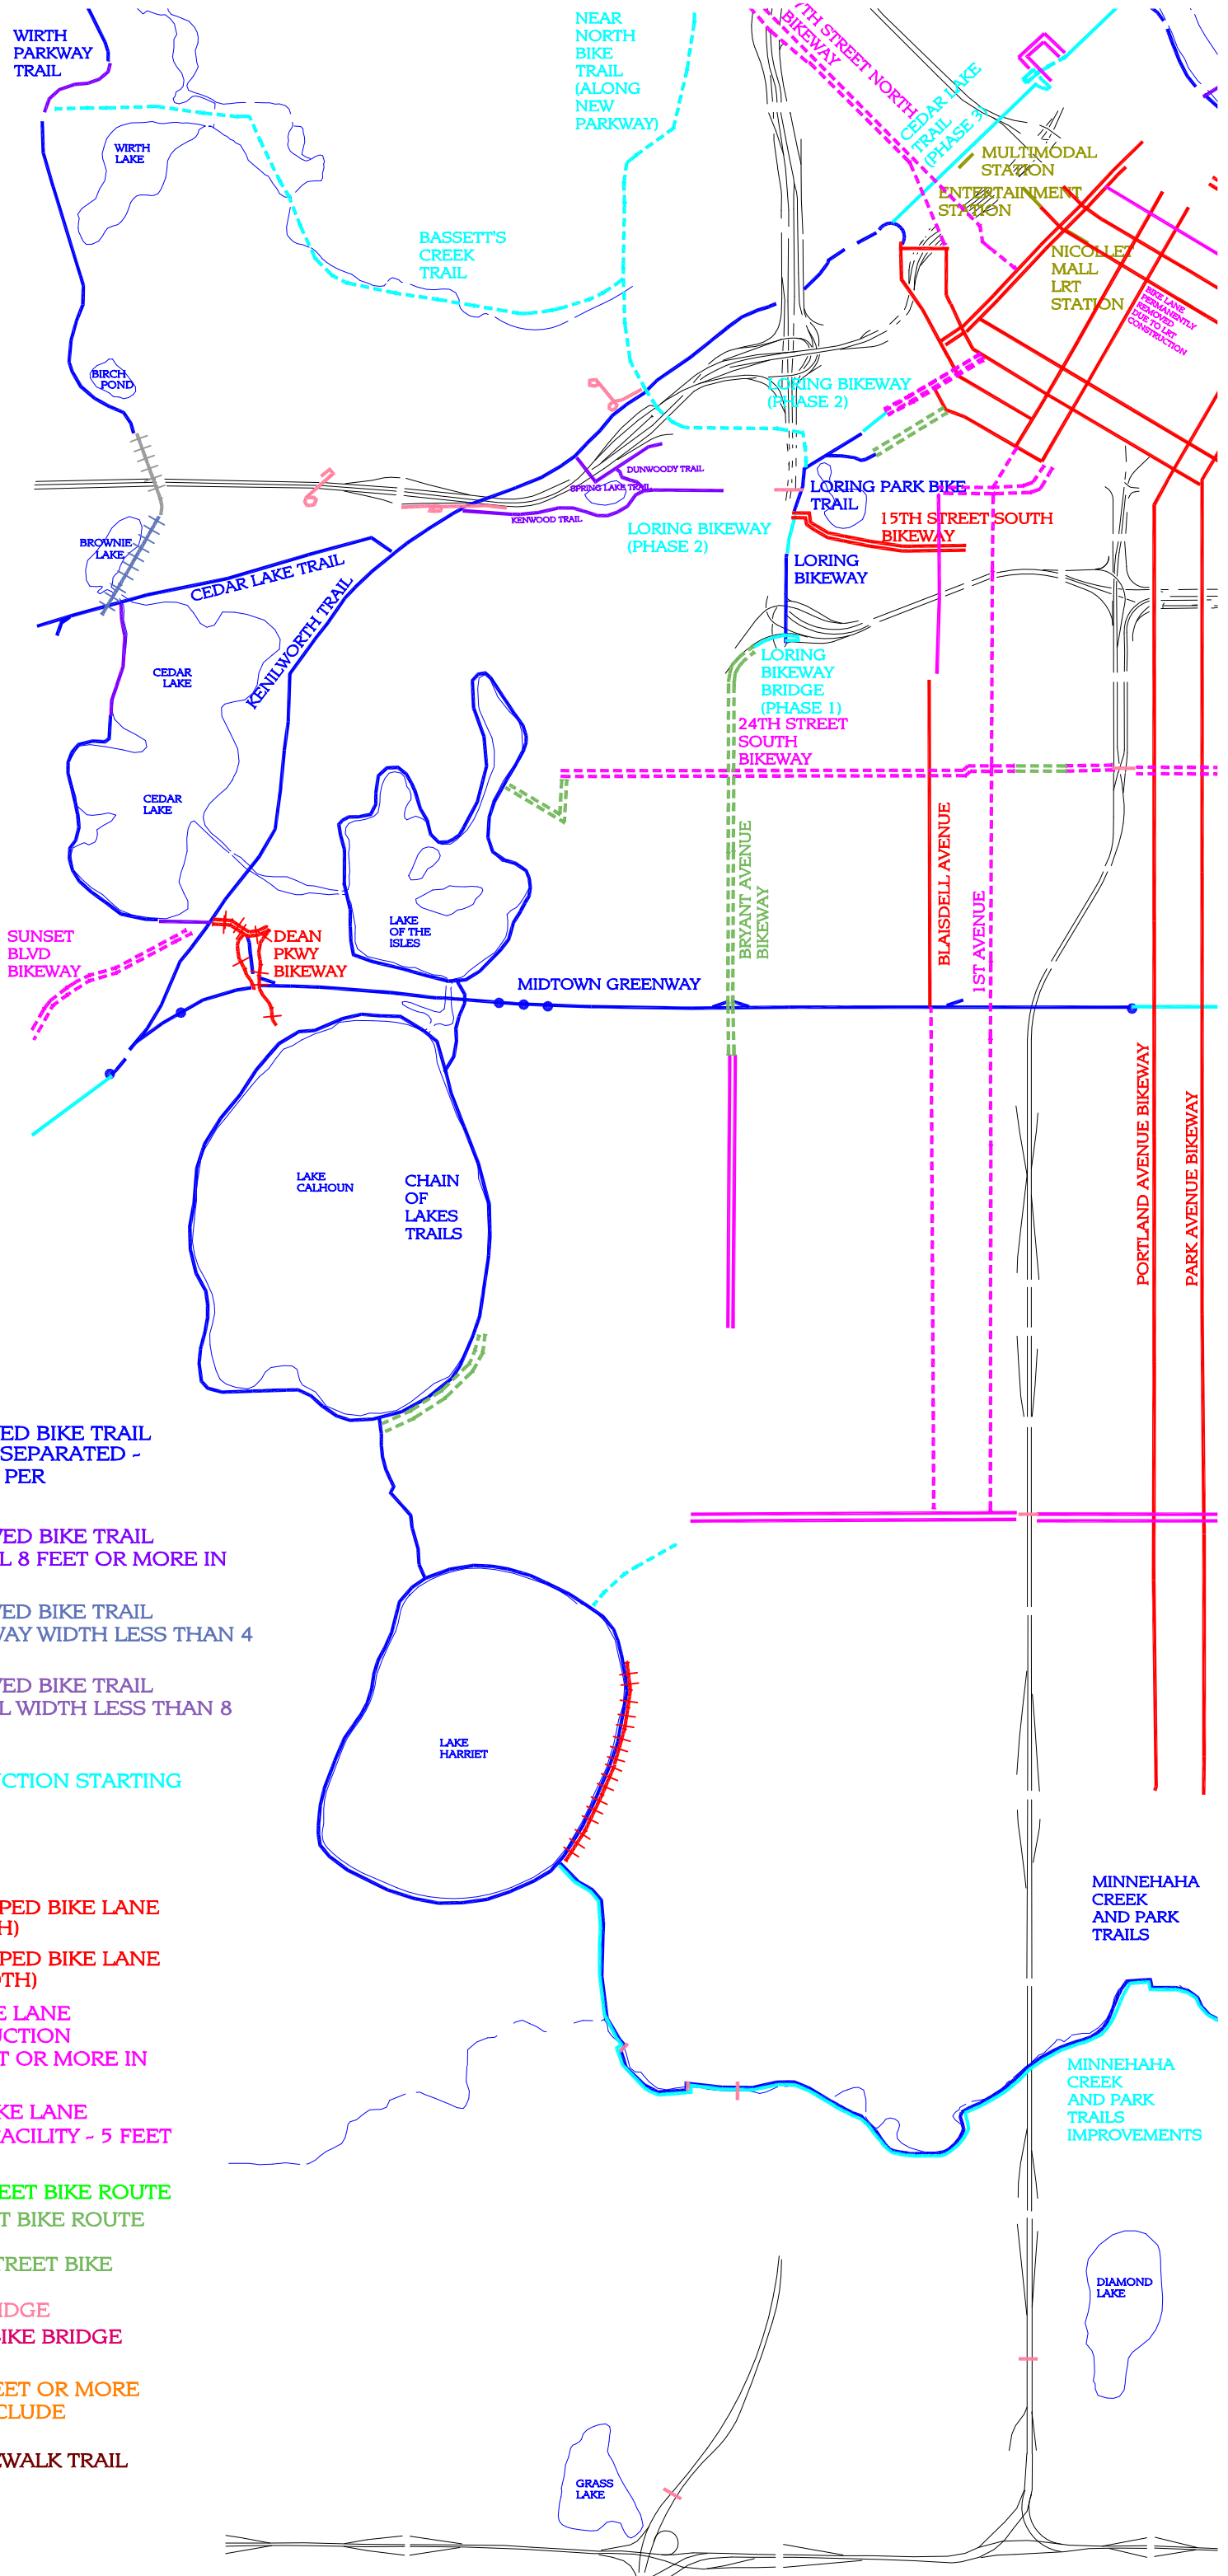


CITY OF MINNEAPOLIS 5-YEAR BIKEWAYS PLAN SOUTHWEST QUADRANT JUNE 2001

1 MILE

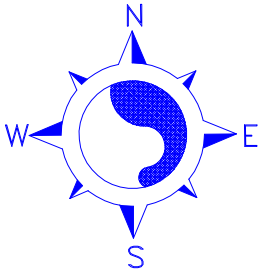

- EXISTING OFF-STREET PAVED BIKE TRAIL (BIKES AND PEDESTRIANS SEPARATED - BIKEWAY 4 FEET OR MORE PER DIRECTION)
- EXISTING OFF-STREET PAVED BIKE TRAIL (SHARED USE TRAIL - TRAIL 8 FEET OR MORE IN WIDTH)
- EXISTING OFF-STREET PAVED BIKE TRAIL (SEPARATED TRAIL - BIKEWAY WIDTH LESS THAN 4 FEET PER DIRECTION)
- EXISTING OFF-STREET PAVED BIKE TRAIL (SHARED USE TRAIL - TRAIL WIDTH LESS THAN 8 FEET WIDE)
- PLANNED BIKE TRAIL (PROGRAMMED, CONSTRUCTION STARTING BY 2006)
- PROPOSED BIKE TRAIL (CANDIDATE OFF-STREET FACILITY)
- EXISTING ON-STREET STRIPED BIKE LANE (5 FEET OR MORE IN WIDTH)
- EXISTING ON-STREET STRIPED BIKE LANE (LESS THAN 5 FEET IN WIDTH)
- ON-STREET PLANNED BIKE LANE (PROGRAMMED, CONSTRUCTION STARTING BY 2006 - 5 FEET OR MORE IN WIDTH)
- ON-STREET PROPOSED BIKE LANE (CANDIDATE ON-STREET FACILITY - 5 FEET OR MORE IN WIDTH)
- EXISTING SIGNED ON-STREET BIKE ROUTE
- PROGRAMMED ON-STREET BIKE ROUTE
- PROPOSED SIGNED ON-STREET BIKE ROUTE
- EXISTING PEDESTRIAN BRIDGE
- PROPOSED PEDESTRIAN/BIKE BRIDGE
- UNPAVED BIKE TRAIL (4 FEET OR MORE IN WIDTH SURFACE TO INCLUDE GRAVEL OR LIMESTONE)
- EXISTING CONCRETE SIDEWALK TRAIL

MINNEHAHA CREEK AND PARK TRAILS
MINNEHAHA CREEK AND PARK TRAILS IMPROVEMENTS

DIAMOND LAKE

GRASS LAKE